


SUGGESTED PIPING DIAGRAM SINGLE COBREX INSTANTANEOUS WATER HEATER

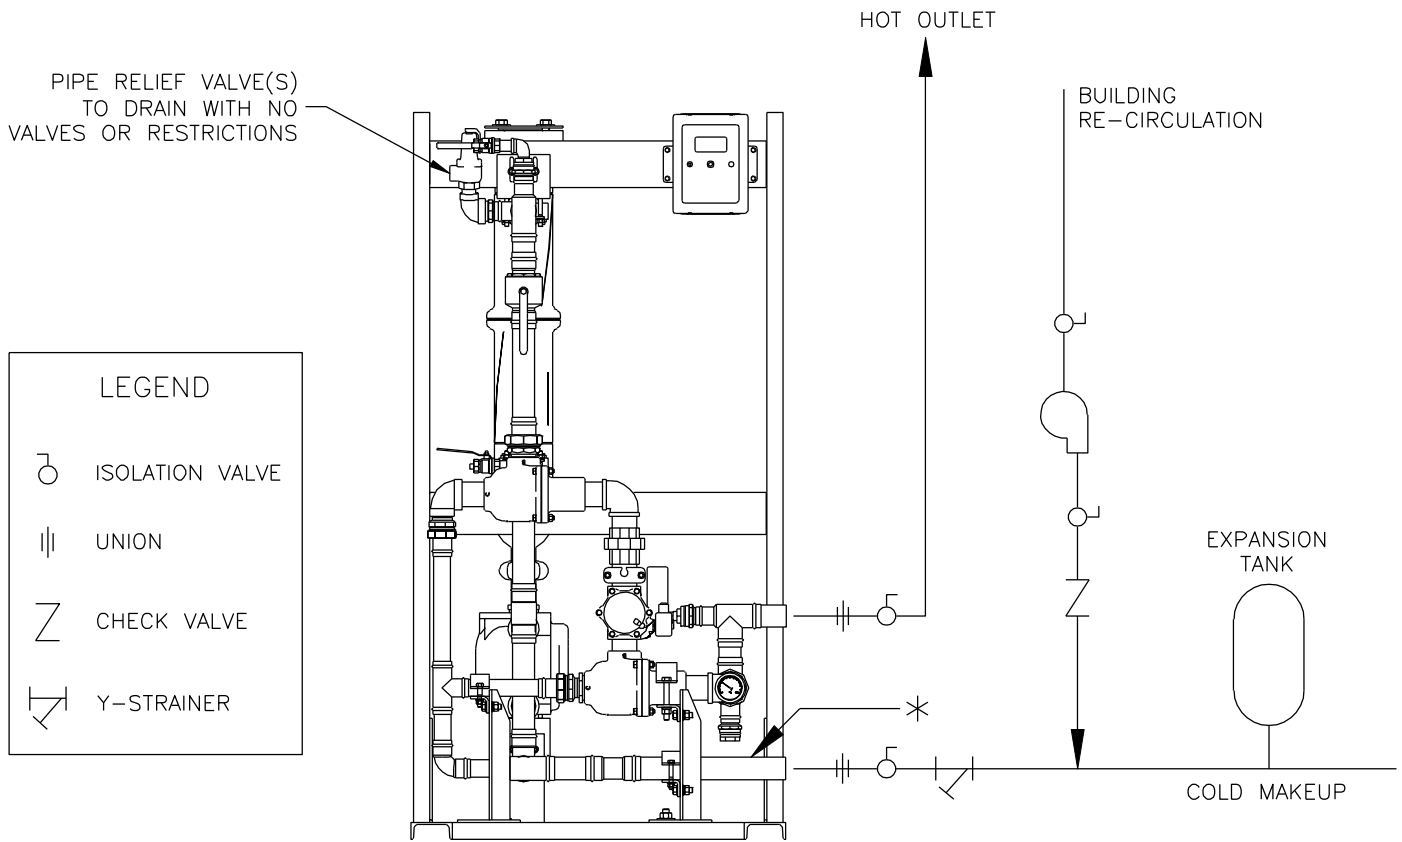

* Dedicated connection for building recirculation on heaters with optional sub-cooler.
Connect recirculation to this point instead of cold inlet if sub-cooler is ordered.



PVI Industries, LLC
Fort Worth, TX • (800) 784-8326 • www.pvi.com